


Location Plan N.T.S

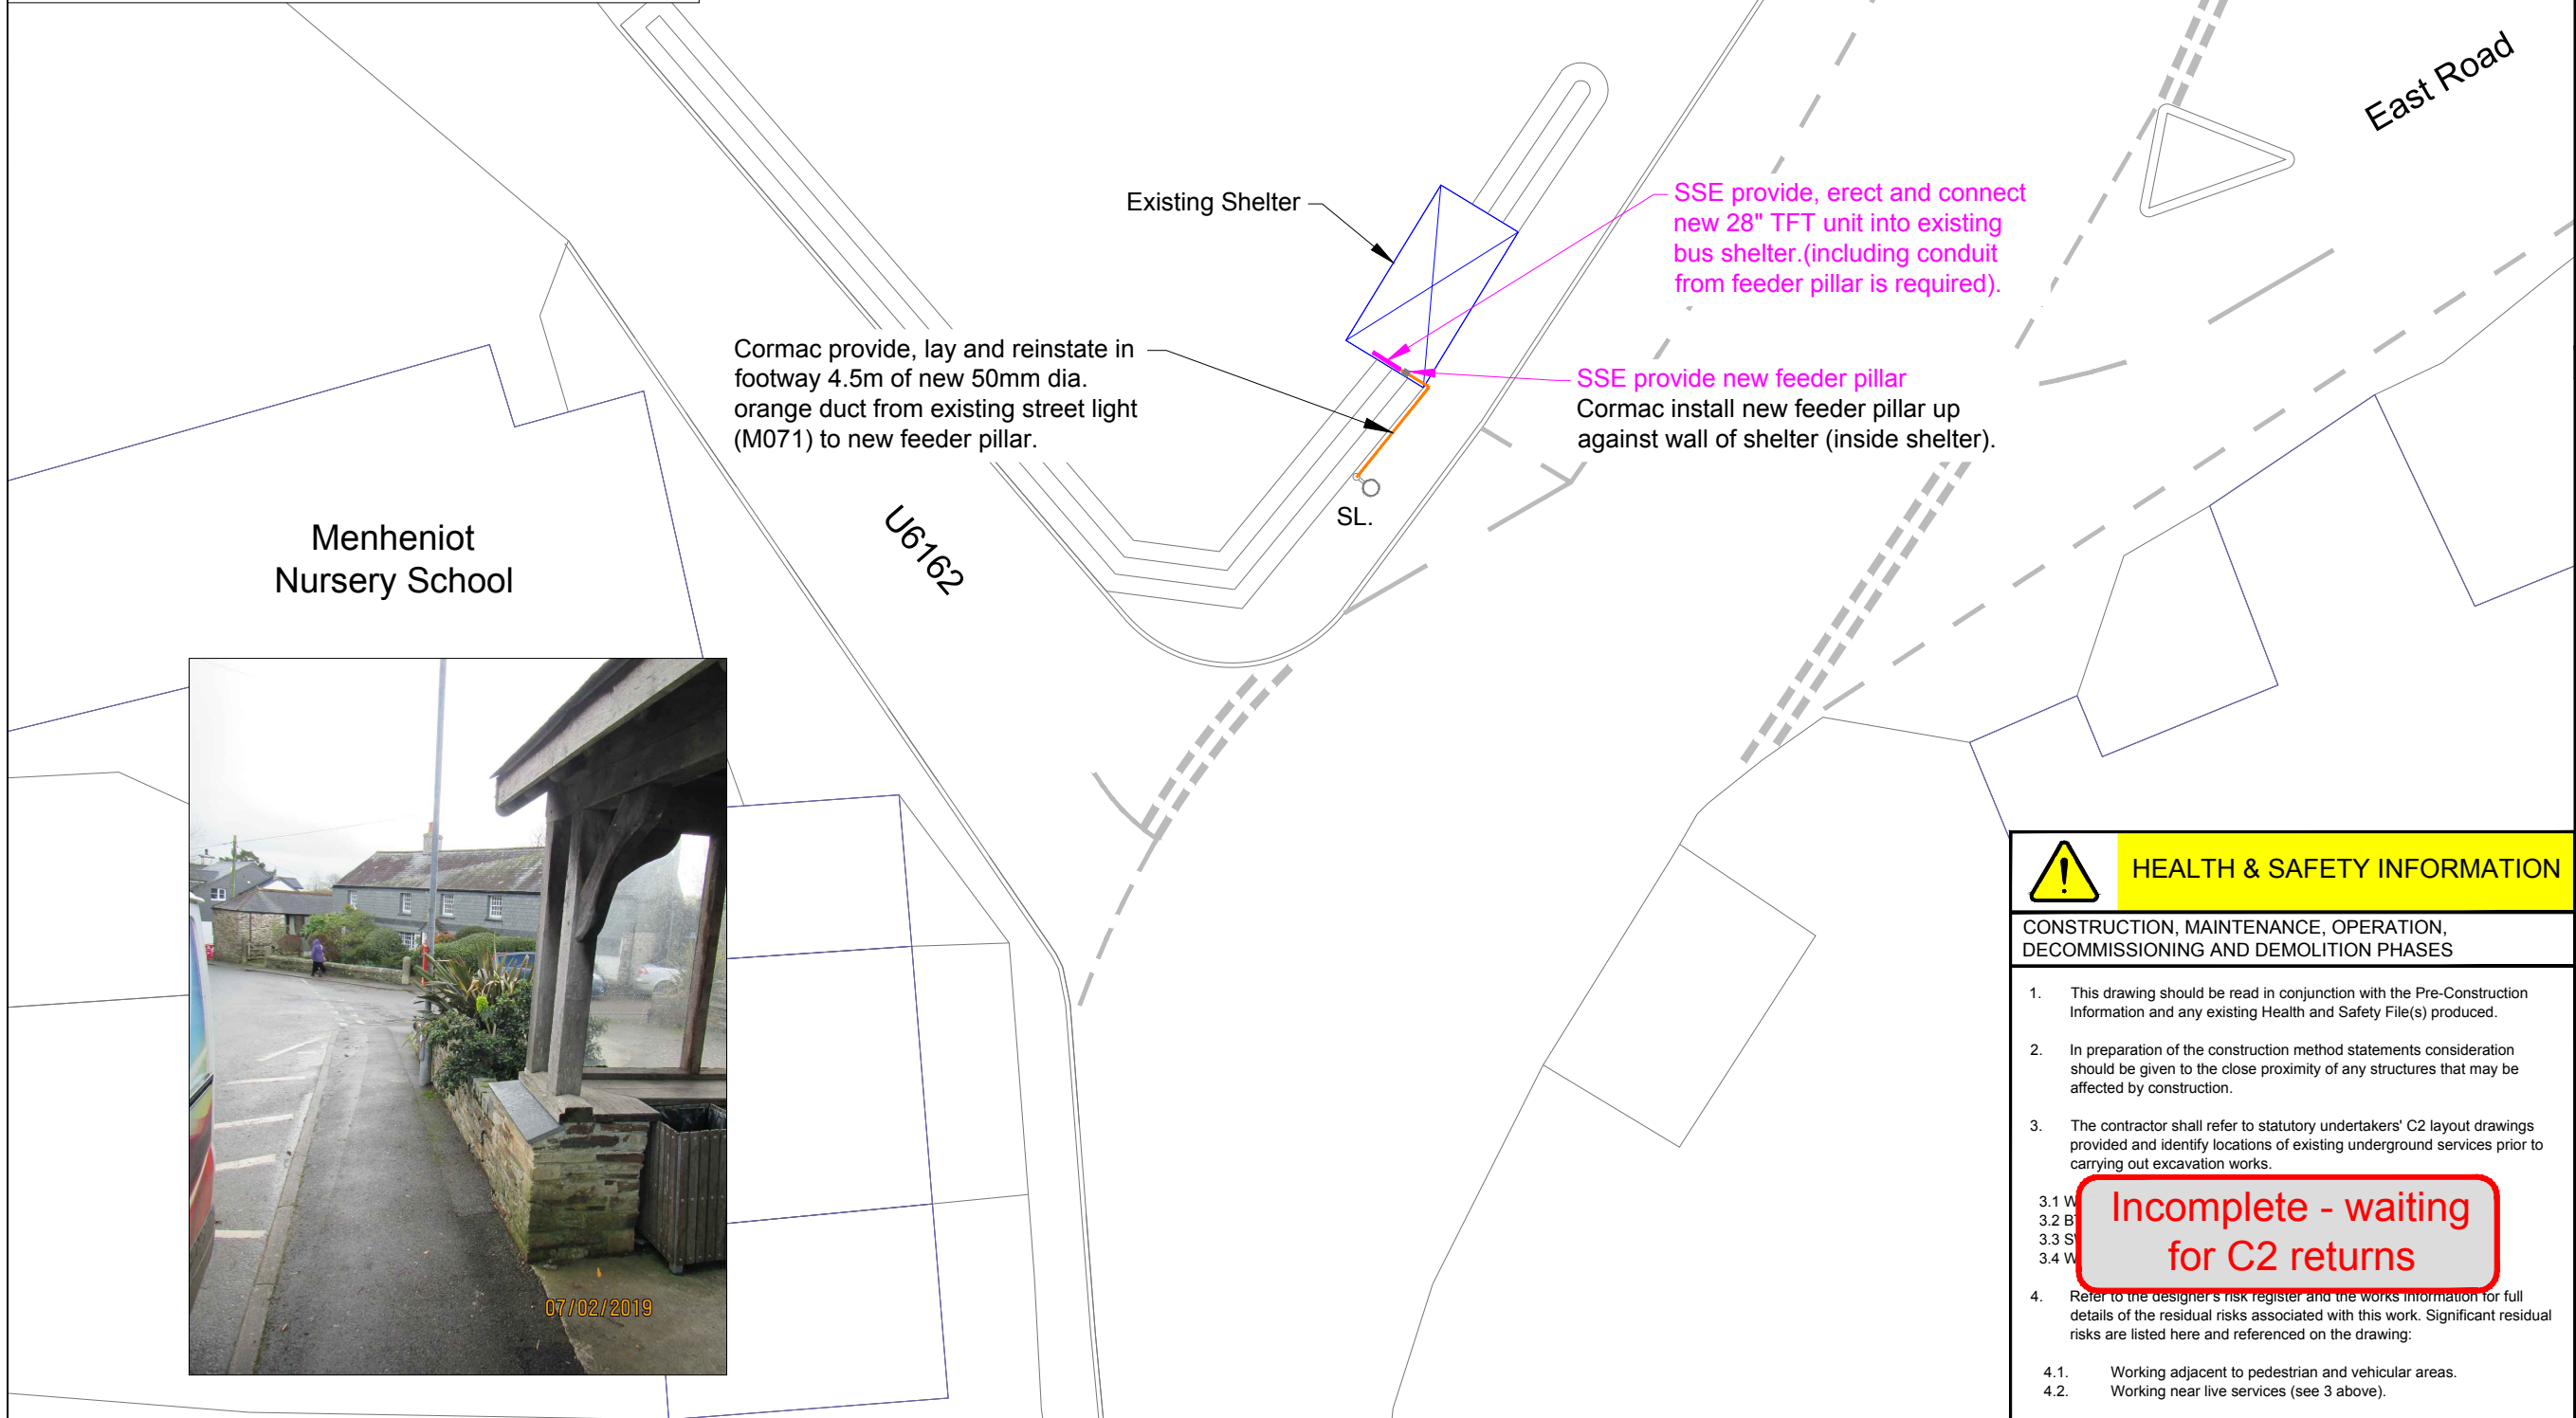

© This drawing is Copyright. It should not be relied on or used in circumstances other than those for which it was originally prepared and for which CORMAC was originally commissioned. CORMAC accepts no responsibility for this drawing to any party other than the person(s) by whom it was commissioned.

- Notes
1. Do not scale from this drawing. If in doubt, ask.
 2. This drawing should be read in conjunction with all other scheme drawings.
 3. AADT on the C0010 at this location is 1300.
 4. The C0010 at this location is subject to C.C.'s Traffic Sensitive Embargo.
 5. The C0010 at this location is a salting route, fire brigade strategic route, local freight route and a School bus route.
 6. All diagram numbers refer to TSRGD 2016.
 7. Site teams must carry out appropriate checks and investigations to confirm locations of utility plant shown on C2 plans before commencing work.
 8. All SSE works to conform to Cornwall Council Standard Detail.
 9. New footway works to match specification in Cornwall Council's Highway Construction Specification.

Issue for client approval

Checked: C.SIM	Approved: A.IBBOTSON
0	28/02/2019 Original
Rev	Date Nature Of Revision
Revisions	




⚠ HEALTH & SAFETY INFORMATION

CONSTRUCTION, MAINTENANCE, OPERATION, DECOMMISSIONING AND DEMOLITION PHASES

1. This drawing should be read in conjunction with the Pre-Construction Information and any existing Health and Safety File(s) produced.
2. In preparation of the construction method statements consideration should be given to the close proximity of any structures that may be affected by construction.
3. The contractor shall refer to statutory undertakers' C2 layout drawings provided and identify locations of existing underground services prior to carrying out excavation works.
- 3.1 W
3.2 B
3.3 S
3.4 W
4. Refer to the designer's risk register and the works information for full details of the residual risks associated with this work. Significant residual risks are listed here and referenced on the drawing:
 - 4.1. Working adjacent to pedestrian and vehicular areas.
 - 4.2. Working near live services (see 3 above).

Incomplete - waiting for C2 returns

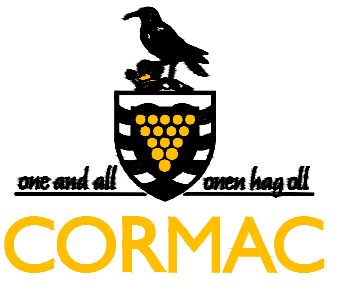

HIGHER TRENANT ROAD
WADEBRIDGE
CORNWALL PL27 6TW
www.cornwall.gov.uk/cormac 01872 323313

Location
SALTASH - LISKEARD
CORNWALL

Project
INTERGRATED TRANSPORT
INFRASTRUCTURE PROGRAMME 2
2019

Drawing Title
BATCH 8
MENHENIOT
THE VILLAGE GREEN

Project Manager A.IBBOTSON
Originator J.KNOWD
Scale 1:200 @ A3

Drawing No CTR072214/ITIP/B8/M/001
Revision 0